



# CABOT MODEL

## 14 X 64

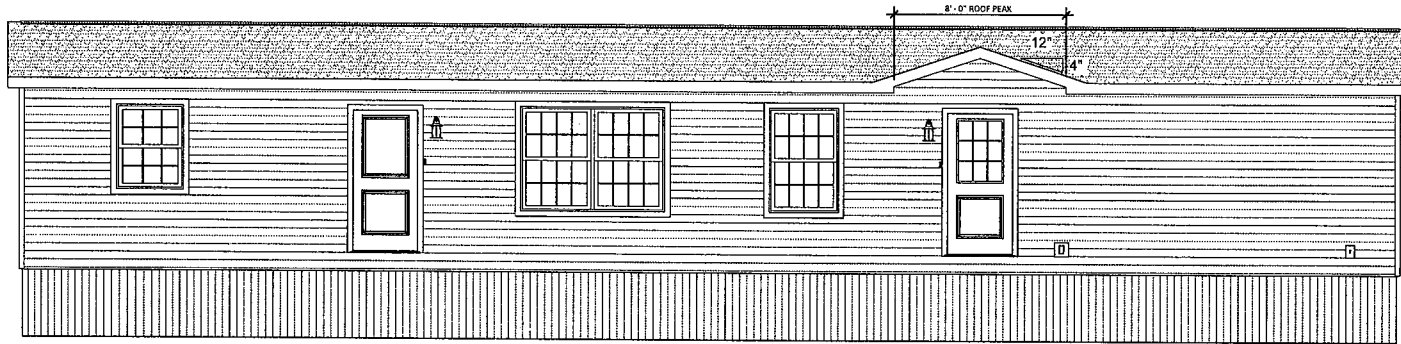

FRONT ELEVATION

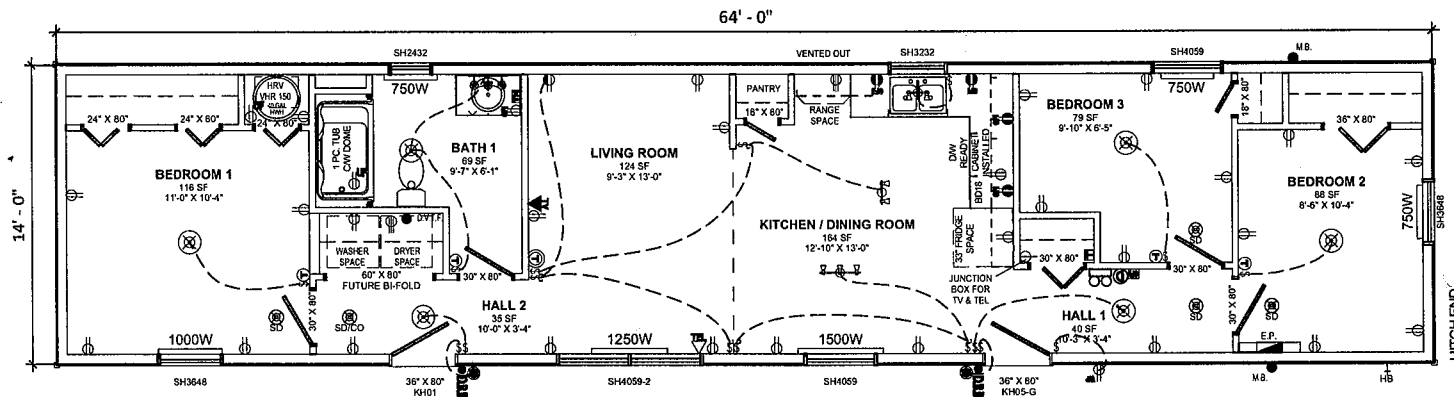

**Kent Homes**  
It makes beautiful sense

28 CHEMIN DU COUVENT  
BOUCTOUCHE, NB  
E4S 3B9

TEL: (506) 743-2481  
FAX: (506) 743-2660  
WWW.KENTHOMES.COM

PROPRIETARY COPYRIGHT 2014 KENT HOMES  
THIS DRAWING WILL REMAIN THE PROPERTY OF KENT HOMES  
WHETHER THE PROJECT FOR WHICH IT WAS MADE IS  
EXECUTED OR NOT, THEY ARE NOT TO BE USED BY THE CLIENT  
ON ANY OTHER PROJECTS OR EXTENSIONS TO THIS PROJECT,  
EXCEPT BY AGREEMENT AND APPROPRIATE COMPENSATION  
TO KENT HOMES.

DISCLAIMER  
THIS DESIGN DOCUMENT IS PREPARED SOLELY FOR THE USE BY  
THE PARTY WITH WHOM KENT HOMES HAS ENTERED INTO A  
CONTRACT AND THERE ARE NO REPRESENTATIONS OF ANY KIND  
MADE BY KENT HOMES HAS NOT ENTERED INTO CONTRACT.

| NO. | DESCRIPTION | DATE |
|-----|-------------|------|
|     |             |      |
|     |             |      |
DRAWN BY: \_\_\_\_\_  
CHK BY: ENG  
DATE: JANUARY 30, 2017  
SCALE: 3/16" = 1'-0"  
PROJECT NO.: \_\_\_\_\_  
TYPE: 14'-0" X 64'-0" MINI HOME

TITLE:

**STOCK**  
FRONT & REAR ELEVATIONS  
HAVILL'S

SHEET NO.:

## 3 Bedrooms