



CHESTER MODEL

16 X 72

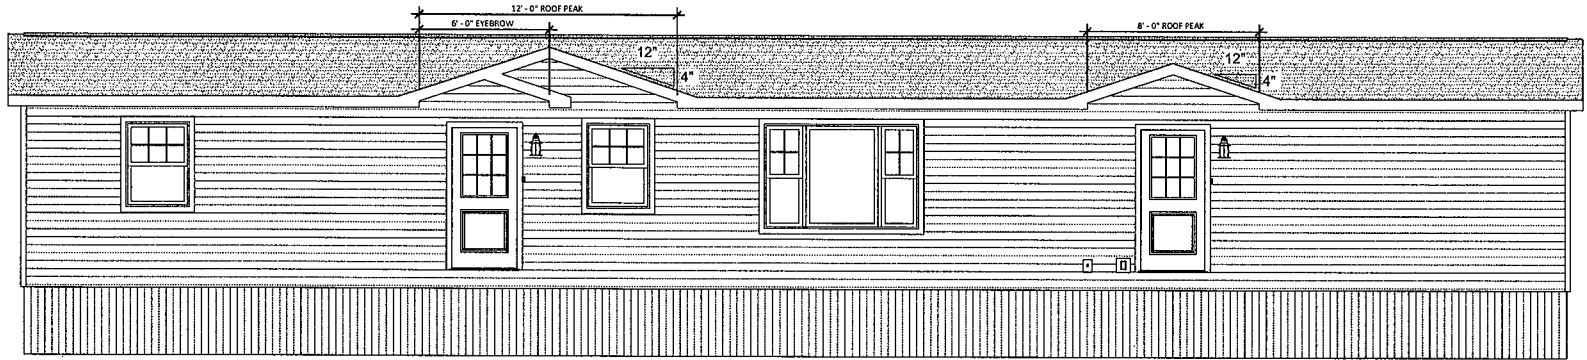

MINI HOME - FRONT ELEVATION

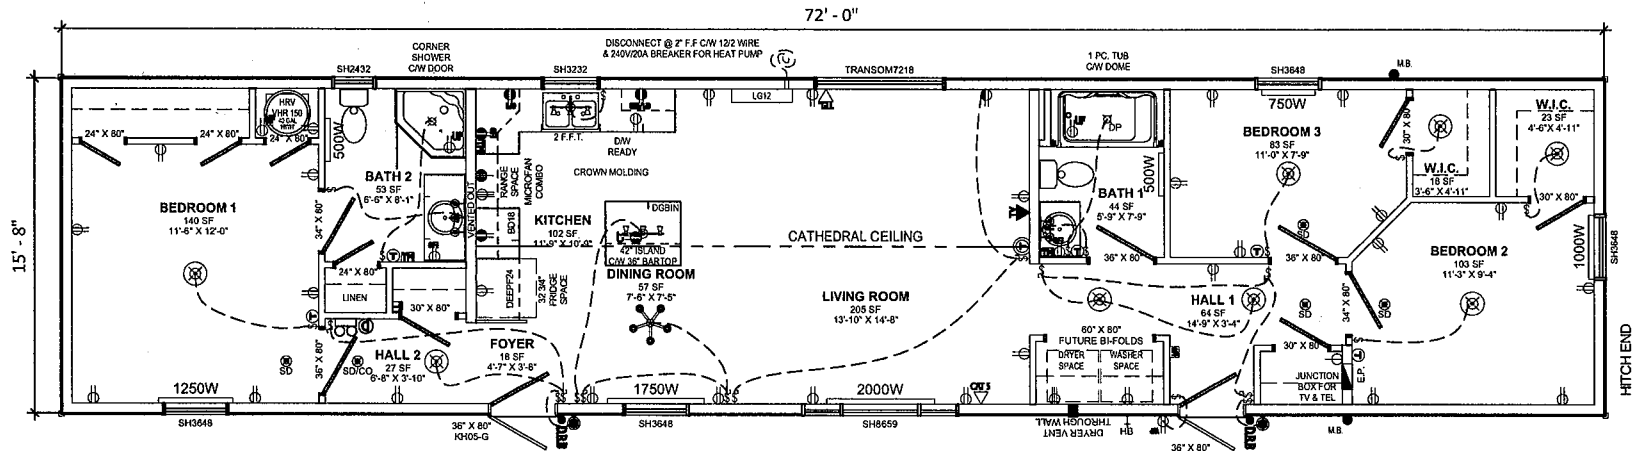

Kent Homes
It makes beautiful sense

28 CHEMIN DU COUVENT TEL.: (506) 743-2481
BOUCTOUCHE, NB FAX.: (506) 743-2660
E4S 3B9 WWW.KENTHOMES.COM

PROPRIETARY COPYRIGHT 2014 KENT HOMES
THIS DRAWING WILL REMAIN THE PROPERTY OF KENT HOMES
WHETHER THE PROJECT FOR WHICH IT WAS MADE IS
EXECUTED OR NOT. THEY ARE NOT TO BE USED BY THE CLIENT
ON ANY OTHER PROJECTS OR EXTENSIONS TO THIS PROJECT,
EXCEPT BY AGREEMENT AND APPROPRIATE COMPENSATION
TO KENT HOMES.

DISCLAIMER
THIS DESIGN DOCUMENT IS PREPARED SOLELY FOR THE USE BY
THE PARTY WITH WHOM KENT HOMES HAS ENTERED INTO A
CONTRACT AND THERE ARE NO REPRESENTATIONS OF ANY KIND
MADE BY KENT HOMES HAS NOT ENTERED INTO CONTRACT.

NO.	DESCRIPTION	DATE

DRAWN BY:	CHK BY: ENG
DATE:	MAY 9 2017
SCALE:	3/16" = 1'-0"
PROJECT NO.	
TYPE:	15'-8" X 72'-0" MINI HOME

TITLE:	STOCK ELEVATIONS - FRONT & REAR HAVILL'S
SHEET NO.:	

3 Bedrooms, 2 Bathrooms