



TENNYCAPE MODEL

16 X 74FT

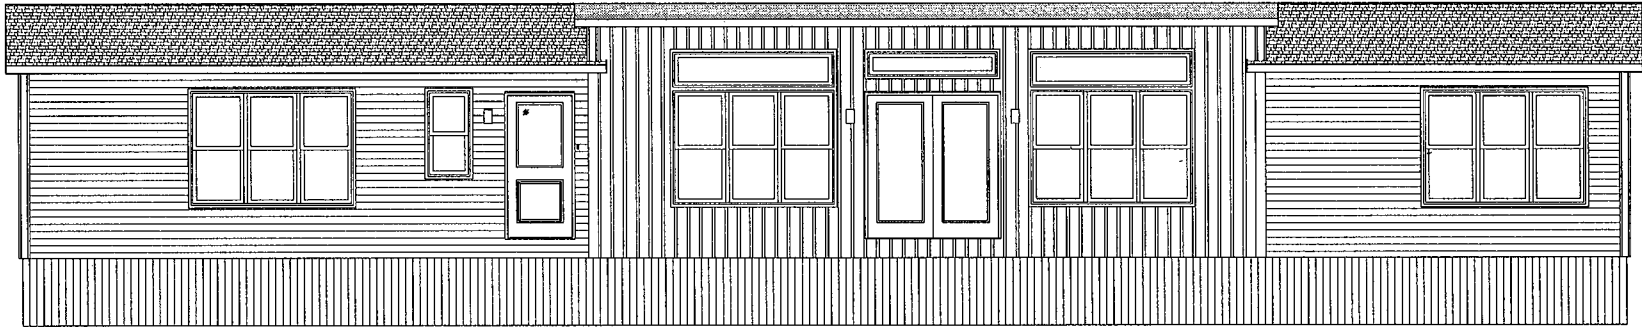

① **MINI HOME - FRONT ELEVATION**
3/16" = 1'-0"

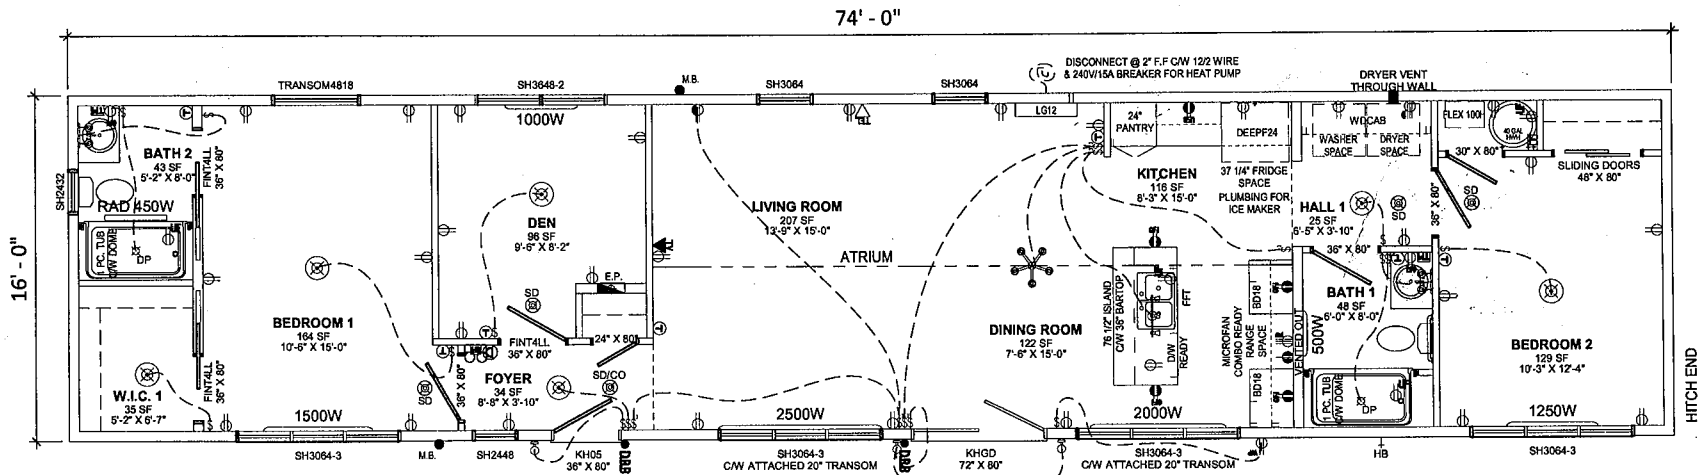

Kent Homes
INSIDE INTELLIGENCE
28 CHEMIN DU COUVENT TEL.: (506) 743-2481
BOUCTOUCHE, NB FAX.: (506) 743-2660
E4S 3B9 WWW.KENTHOMES.COM

PROPRIETARY COPYRIGHT 2017 KENT HOMES
THIS DRAWING WILL REMAIN THE PROPERTY OF KENT HOMES WHETHER THE PROJECT FOR WHICH IT WAS MADE IS EXECUTED OR NOT. THEY ARE NOT TO BE USED BY THE CLIENT ON ANY OTHER PROJECTS OR EXTENSIONS TO THIS PROJECT, EXCEPT BY AGREEMENT AND APPROPRIATE COMPENSATION TO KENT HOMES.
DISCLAIMER
THIS DESIGN DOCUMENT IS PREPARED SOLELY FOR THE USE BY THE PARTY WITH WHOM KENT HOMES HAS ENTERED INTO A CONTRACT AND THERE ARE NO REPRESENTATIONS OF ANY KIND MADE BY KENT HOMES HAS NOT ENTERED INTO CONTRACT.

BUILDING BUILT TO CONFORM TO CSA Z-240 STANDARDS

DRAWN BY: N.L. / H.D.
CHK BY: ENG
DATE:
SCALE: 3/16" = 1'-0"
PROJECT NO.:
TYPE: 16' X 74' MINI HOME

TITLE:
HAVIL'S MINI HOME SALES
SHEET NO.: **2A-601**

3 Bedrooms, 2 Bathrooms